



C:\Documents and Settings\yos\Local Settings\Temp\2009-07-06 SHEETS-DETAILS Addendum 1.dwg Jul 20, 2009 - 3:52pm rds

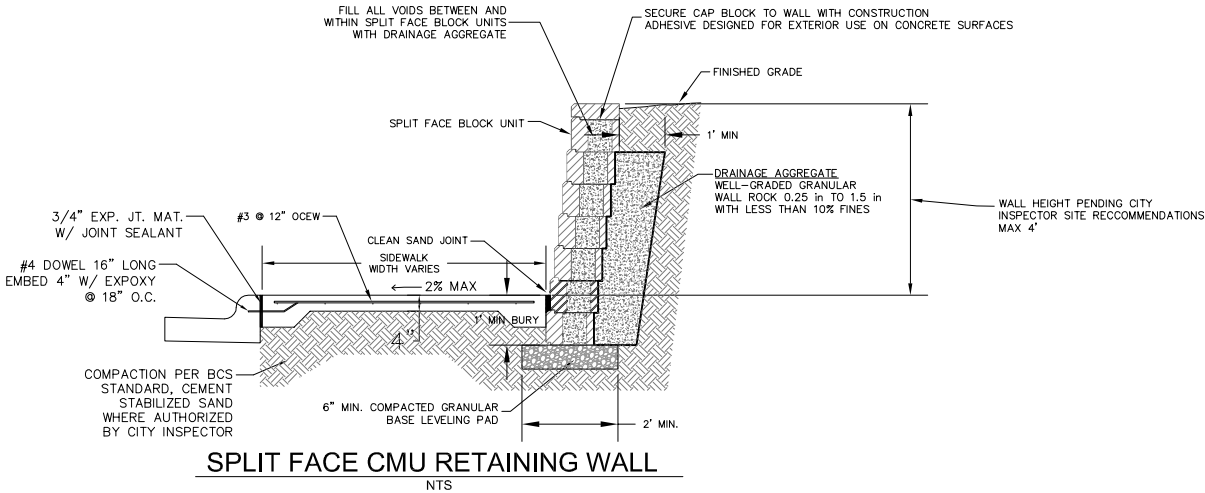

City of Bryan City Project No. 350-D8-0828	
MLK Sidewalk and Streetscaping Phase 1 & 2 PROJECT DETAILS 3	
<b>JC JONES &amp; CARTER, INC.</b> ENGINEERS • PLANNERS • SURVEYORS <small>Texas Board of Professional Engineers Registration No. F-439 700 University Dr. East, Ste. 110C, College Station, Texas 77840 (979) 751-8000</small>	
SCALE: AS NOTED	DGN. BY: SED
DATE: AS SHOWN	DWN. BY: DMW
JOB NO. C0011-005	DWG. NO. --
SUBMITTED: --	SURV. BY: --
	THIS SEAL WAS AUTHORIZED BY STEVE E. DUNCAN, P.E. 83252 ON 07/08/2009
SHEET NO. <b>SD4</b> OF 4	